




1 PLAN - COUNTERTOP
SCALE 3/4" = 1'-0"

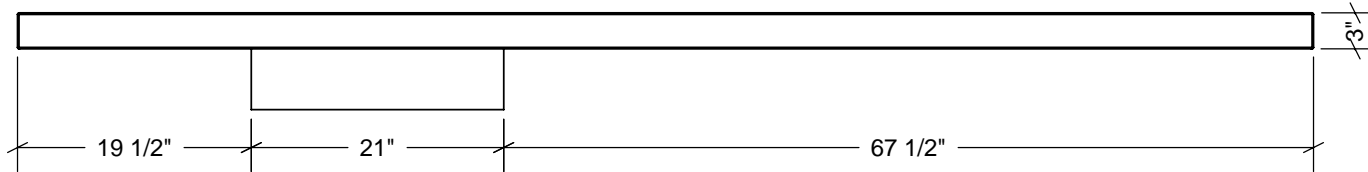


2 FRONT ELEV - COUNTERTOP
SCALE 3/4" = 1'-0"

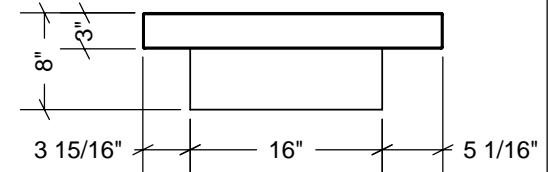

3 SIDE ELEV - COUNTERTOP
SCALE 3/4" = 1'-0"

TYPE	QTY	MANUF / MODEL	MATERIAL:	16ga 304 Stainless Steel	 <p>216 Fairmount Avenue Philadelphia, PA 19123 ph: 215 928-1349 fax: 215 928-8886 www.veyko.com</p> <p>These drawings are the intellectual property of Veyko. They have been prepared for use by Veyko and are not to be copied, reproduced, distributed, disclosed, or used in any other work without the prior written authorization of Veyko.</p> <p>© Veyko 2009 All rights reserved</p>	COUNTERTOP	
SINK	1	Julien # 3615	FINISH:	#4 Brushed Polish		1800VEY-11	
SINK	1	N/A	TOLERANCE	+/-1/8"		SCALE:	3/4" = 1'-0"
SINK	1	N/A	SOUND DEADING MATERIAL:	n/a		DRAWN BY:	CC
FAUCET	1	Delta Pilar D980TSSDDST - see attached spec	SUBSTRATE:	3/4" MDF panel w/ 2-1/4" MDF built-up edges		DATE:	02.25.11
DISPENSER	1	Insinkerator F-GN1100 - see attached spec	ALL WELDS TO BE SMOOTH & FINISHED			REVISIONS:	
COOKTOP	1	Bosch NIT8665UC - see attached spec	APPROVED FOR CONSTRUCTION BY:			<h1>V1.0.0</h1>	
			X _____ DATE _____				

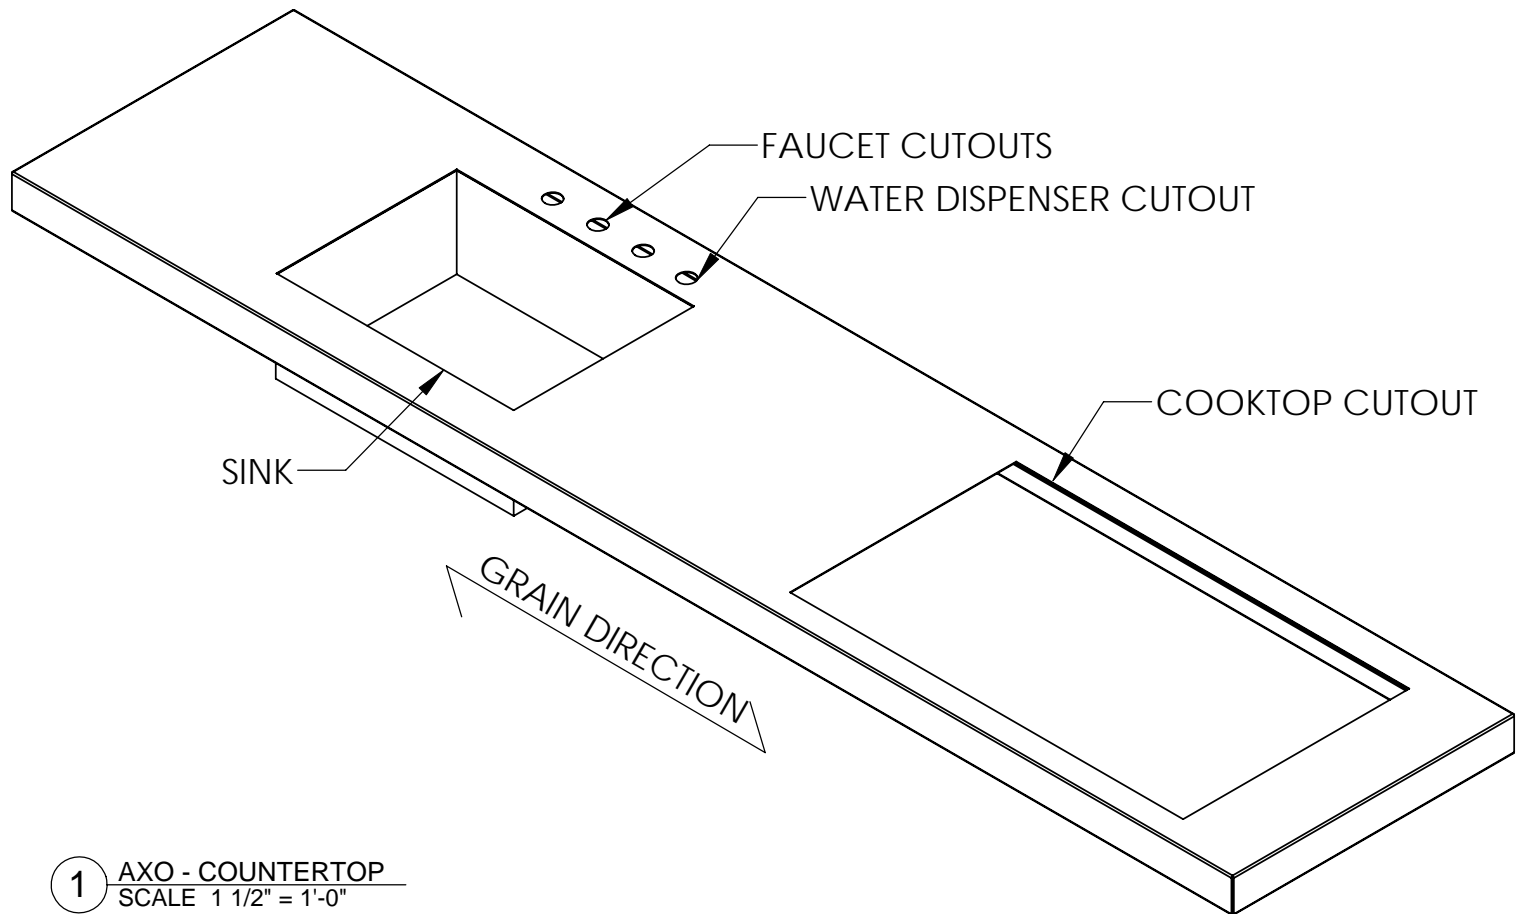

1 AXO - COUNTERTOP
SCALE 1 1/2" = 1'-0"

MATERIAL: 16ga 304 Stainless Steel
 FINISH: #4 Brushed Polish
 TOLERANCE +/-1/8"
 SOUND DEADING MATERIAL: n/a
 SUBSTRATE: 3/4" MDF panel w/ 2-1/4" MDF built-up edges
 ALL WELDS TO BE SMOOTH & FINISHED

APPROVED FOR CONSTRUCTION BY:

X _____ DATE _____

veyko
 216 Fairmount Avenue
 Philadelphia, PA 19123
 ph: 215 928-1349
 fax: 215 928-8886
 www.veyko.com

These drawings are the intellectual property of Veyko. They have been prepared for use by Veyko and are not to be copied, reproduced, distributed, disclosed, or used in any other work without the prior written authorization of Veyko.

© Veyko 2009
 All rights reserved

COUNTERTOP
1800VEY-11

SCALE: 3/4" = 1'-0"
 DRAWN BY: CC
 DATE: 02.25.11
 REVISIONS:

V1.1.0